




SOUTH ELEVATION

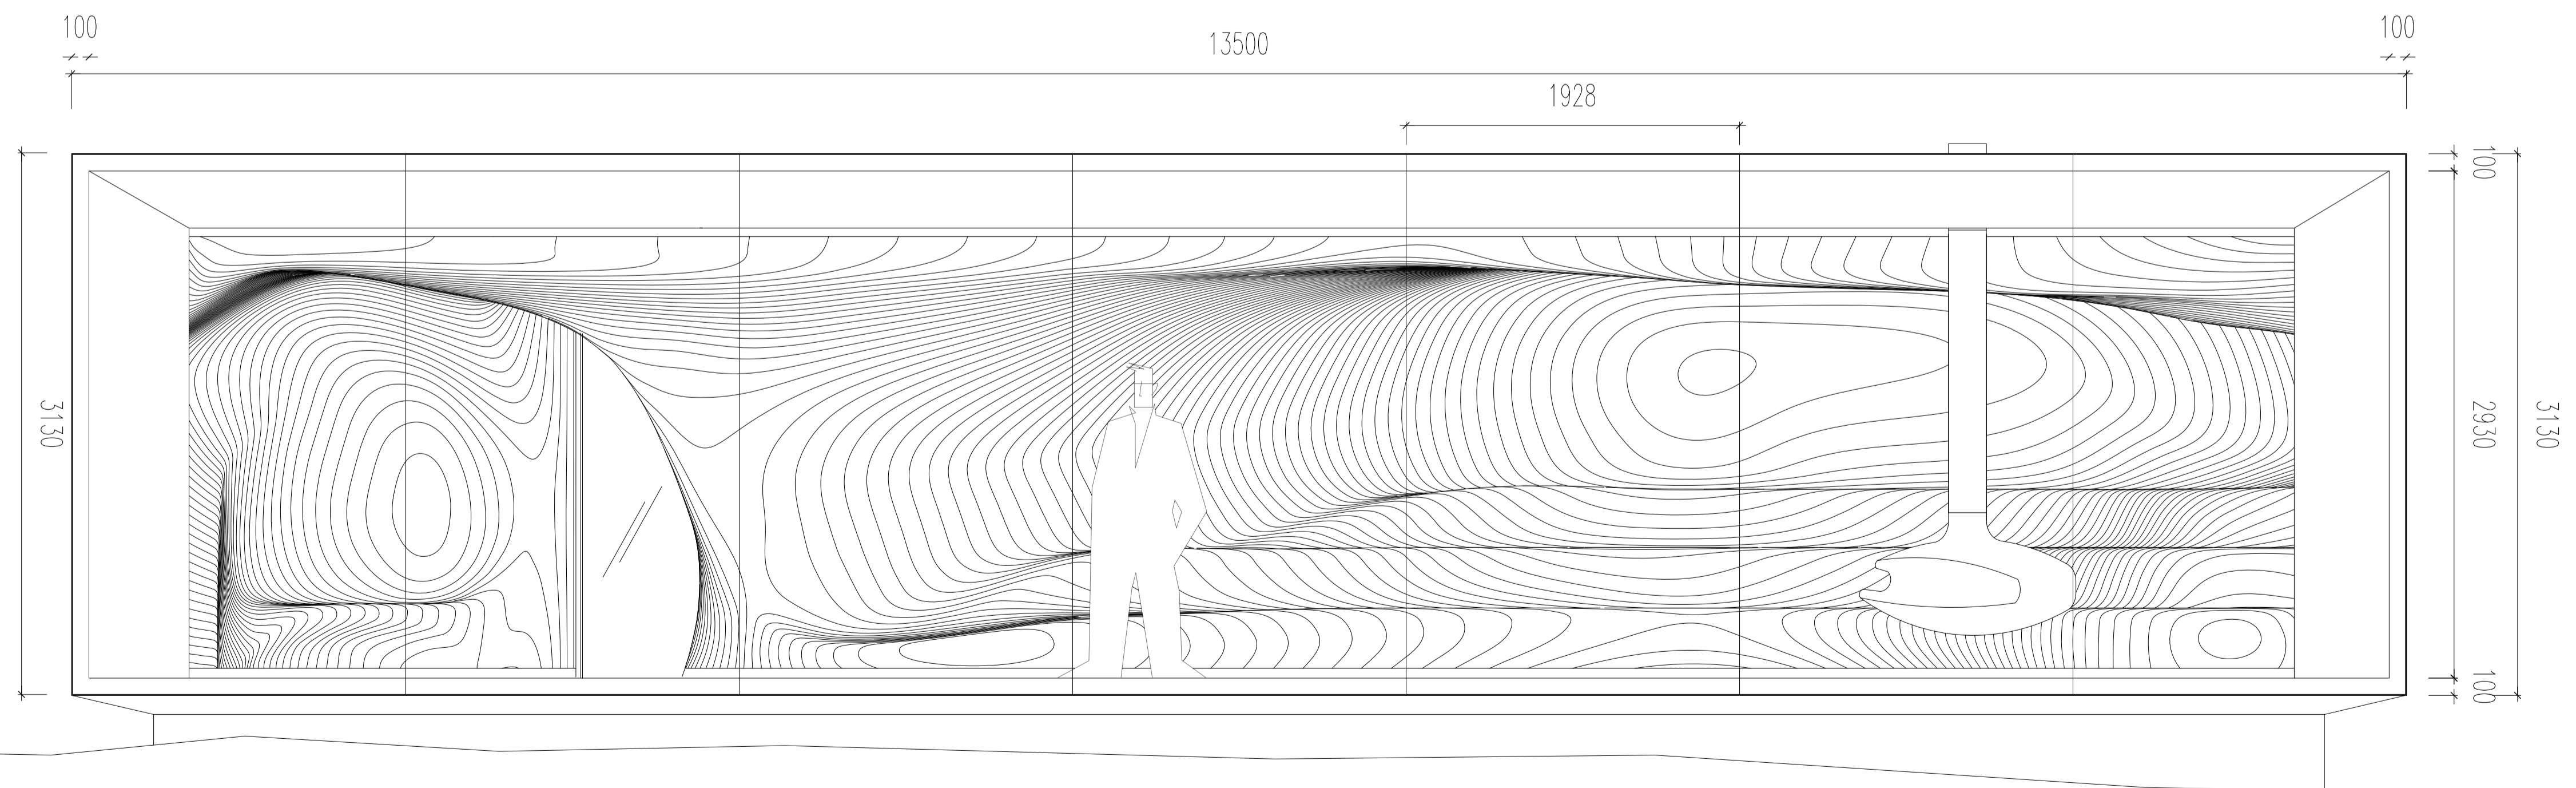

NORTH ELEVATION

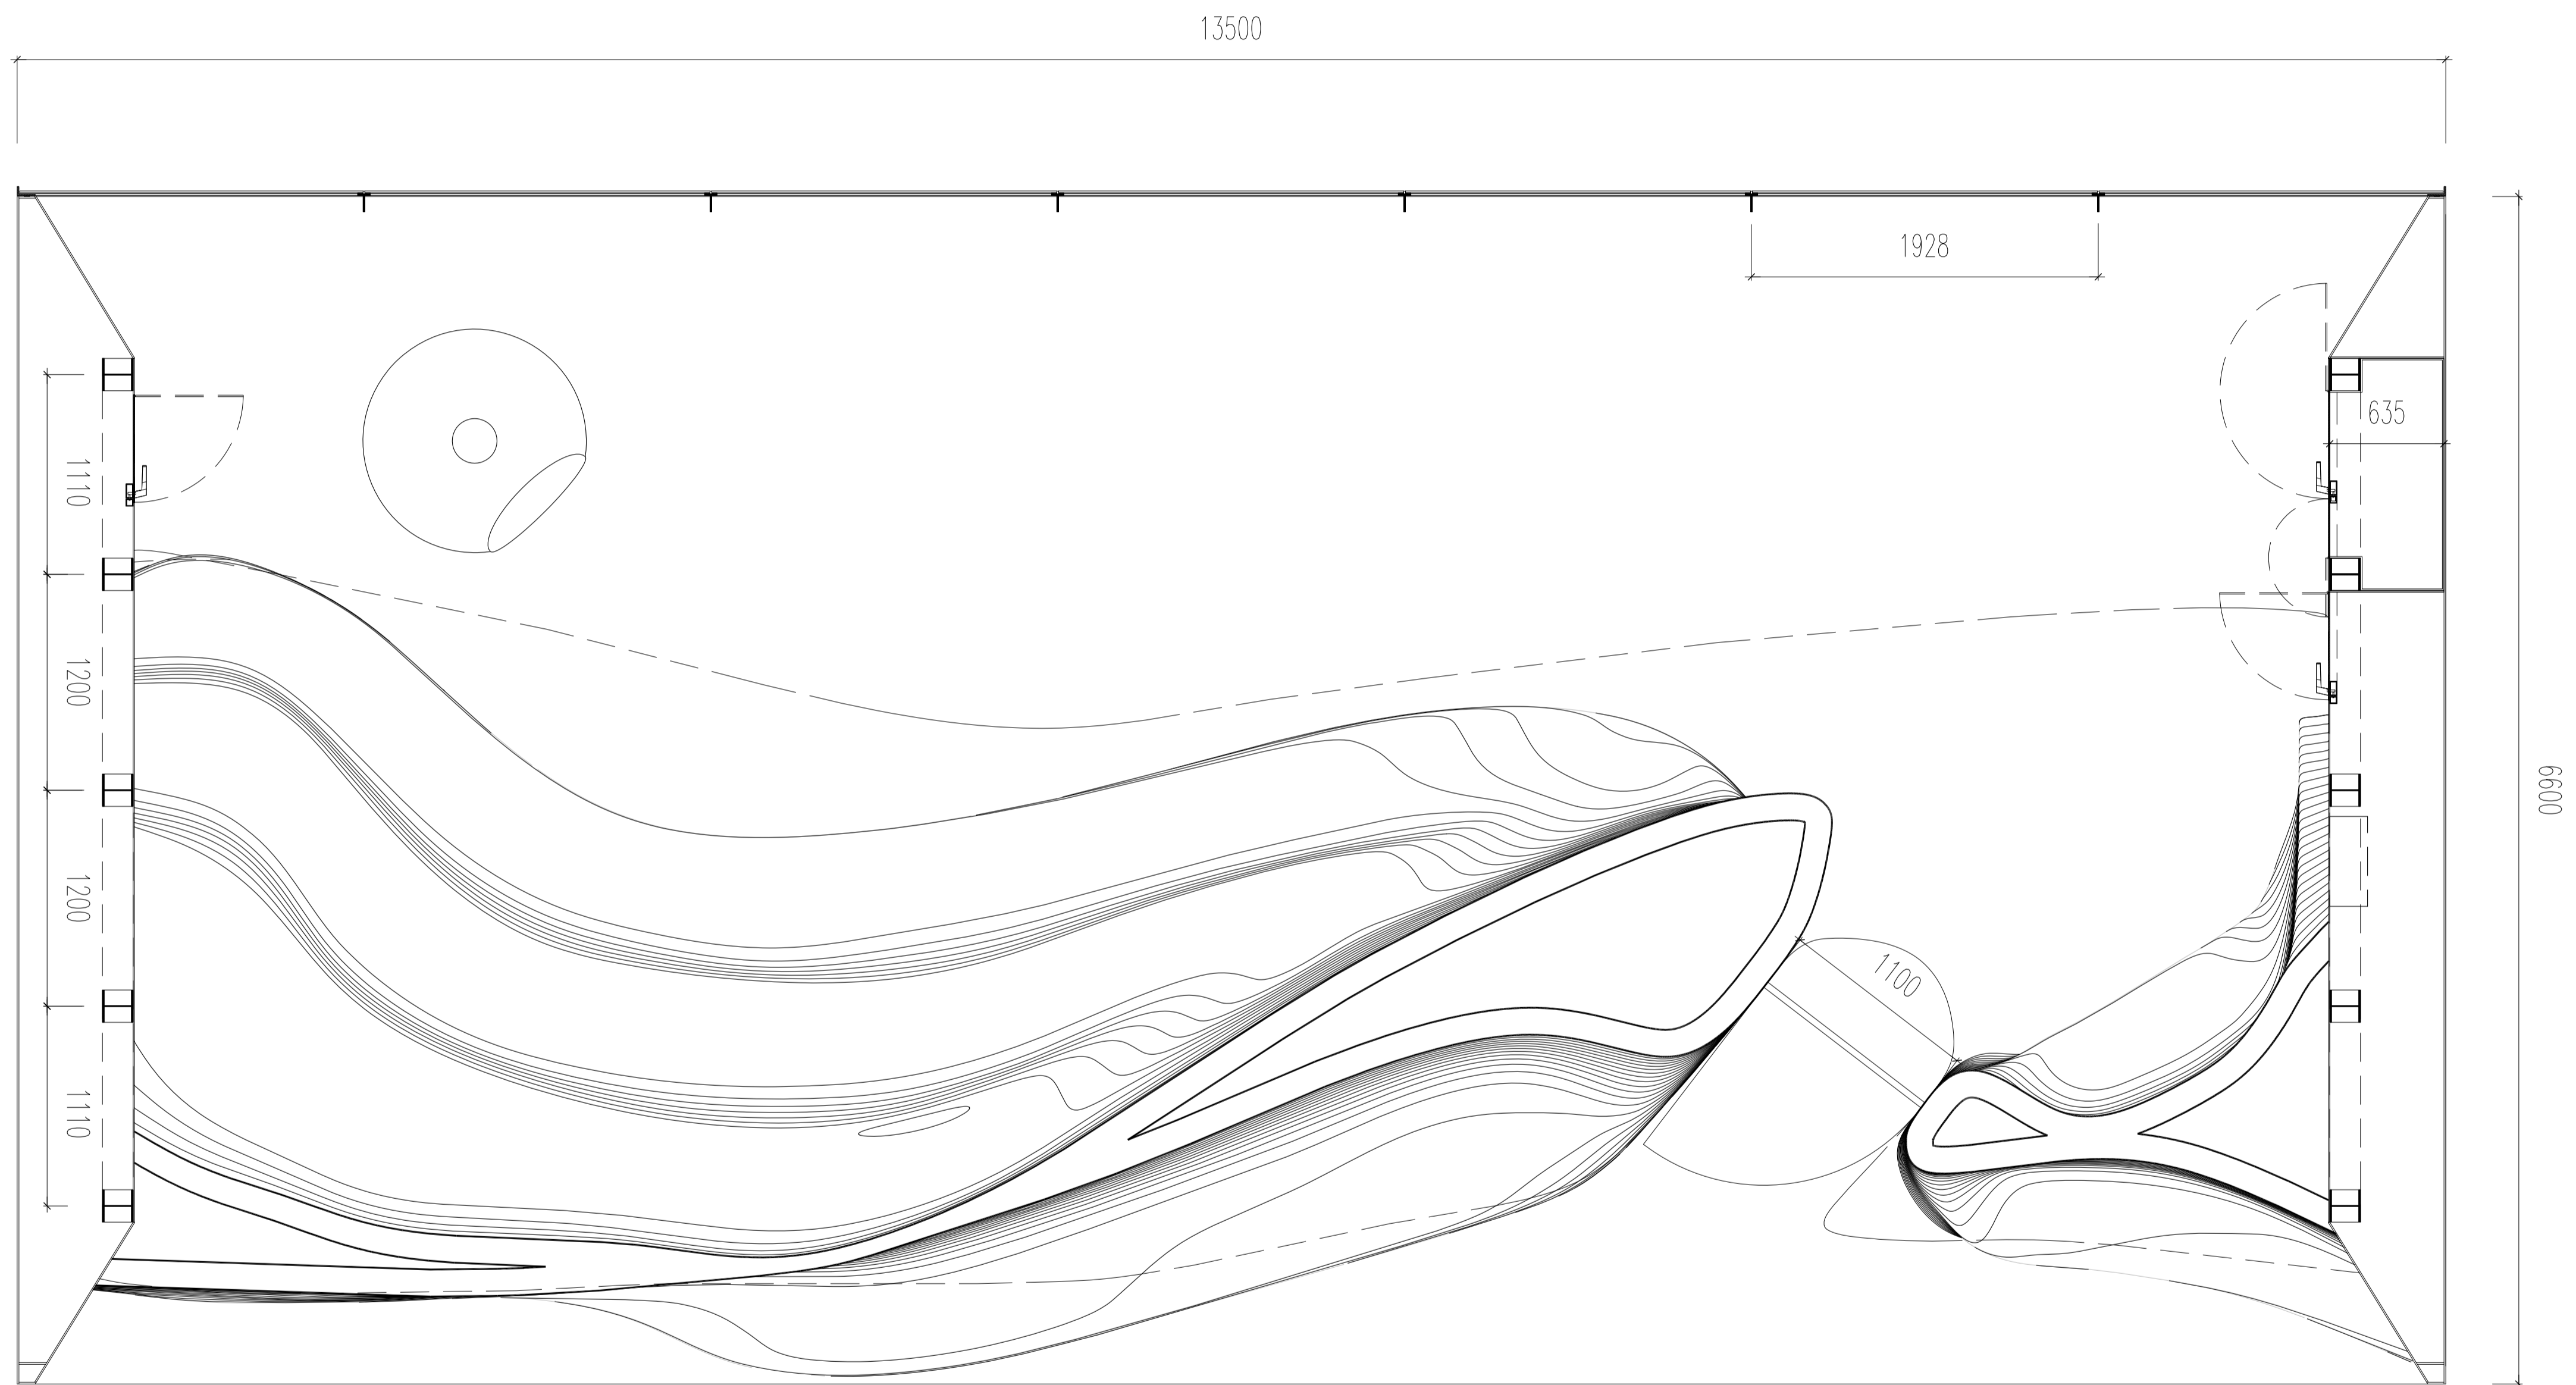

PLAN

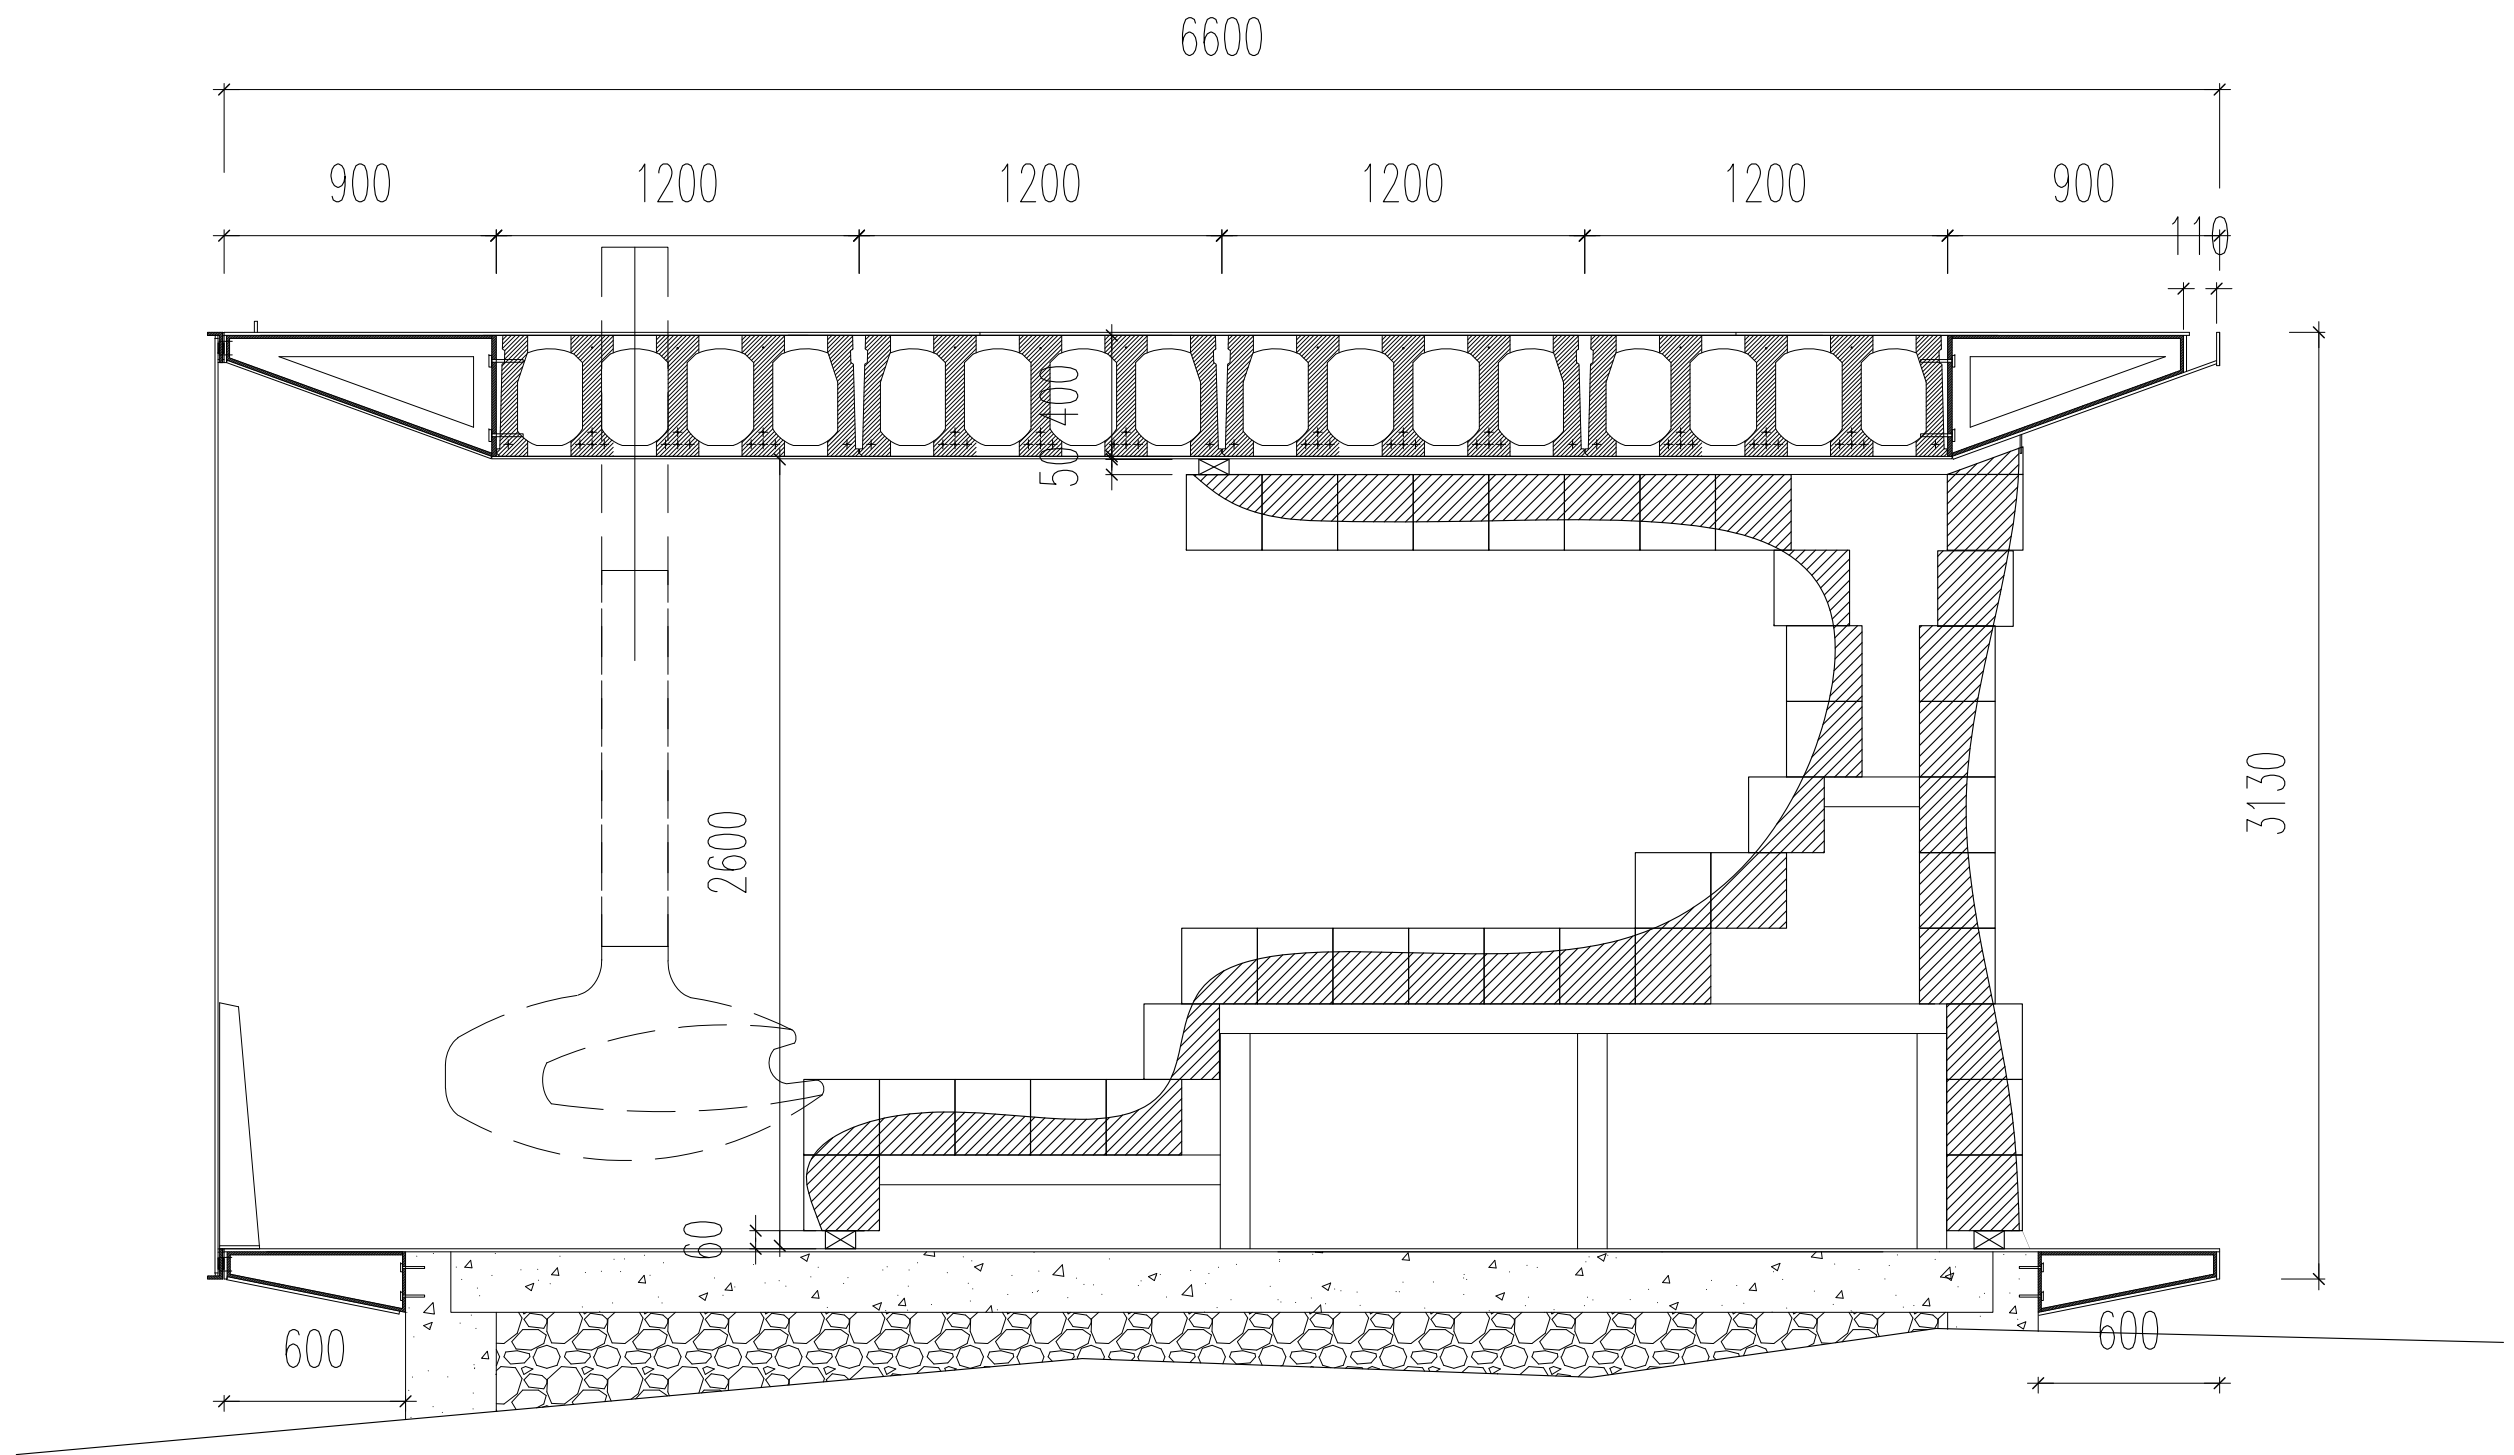

TYPICAL SECTION